


AMP AND FIBER TREE

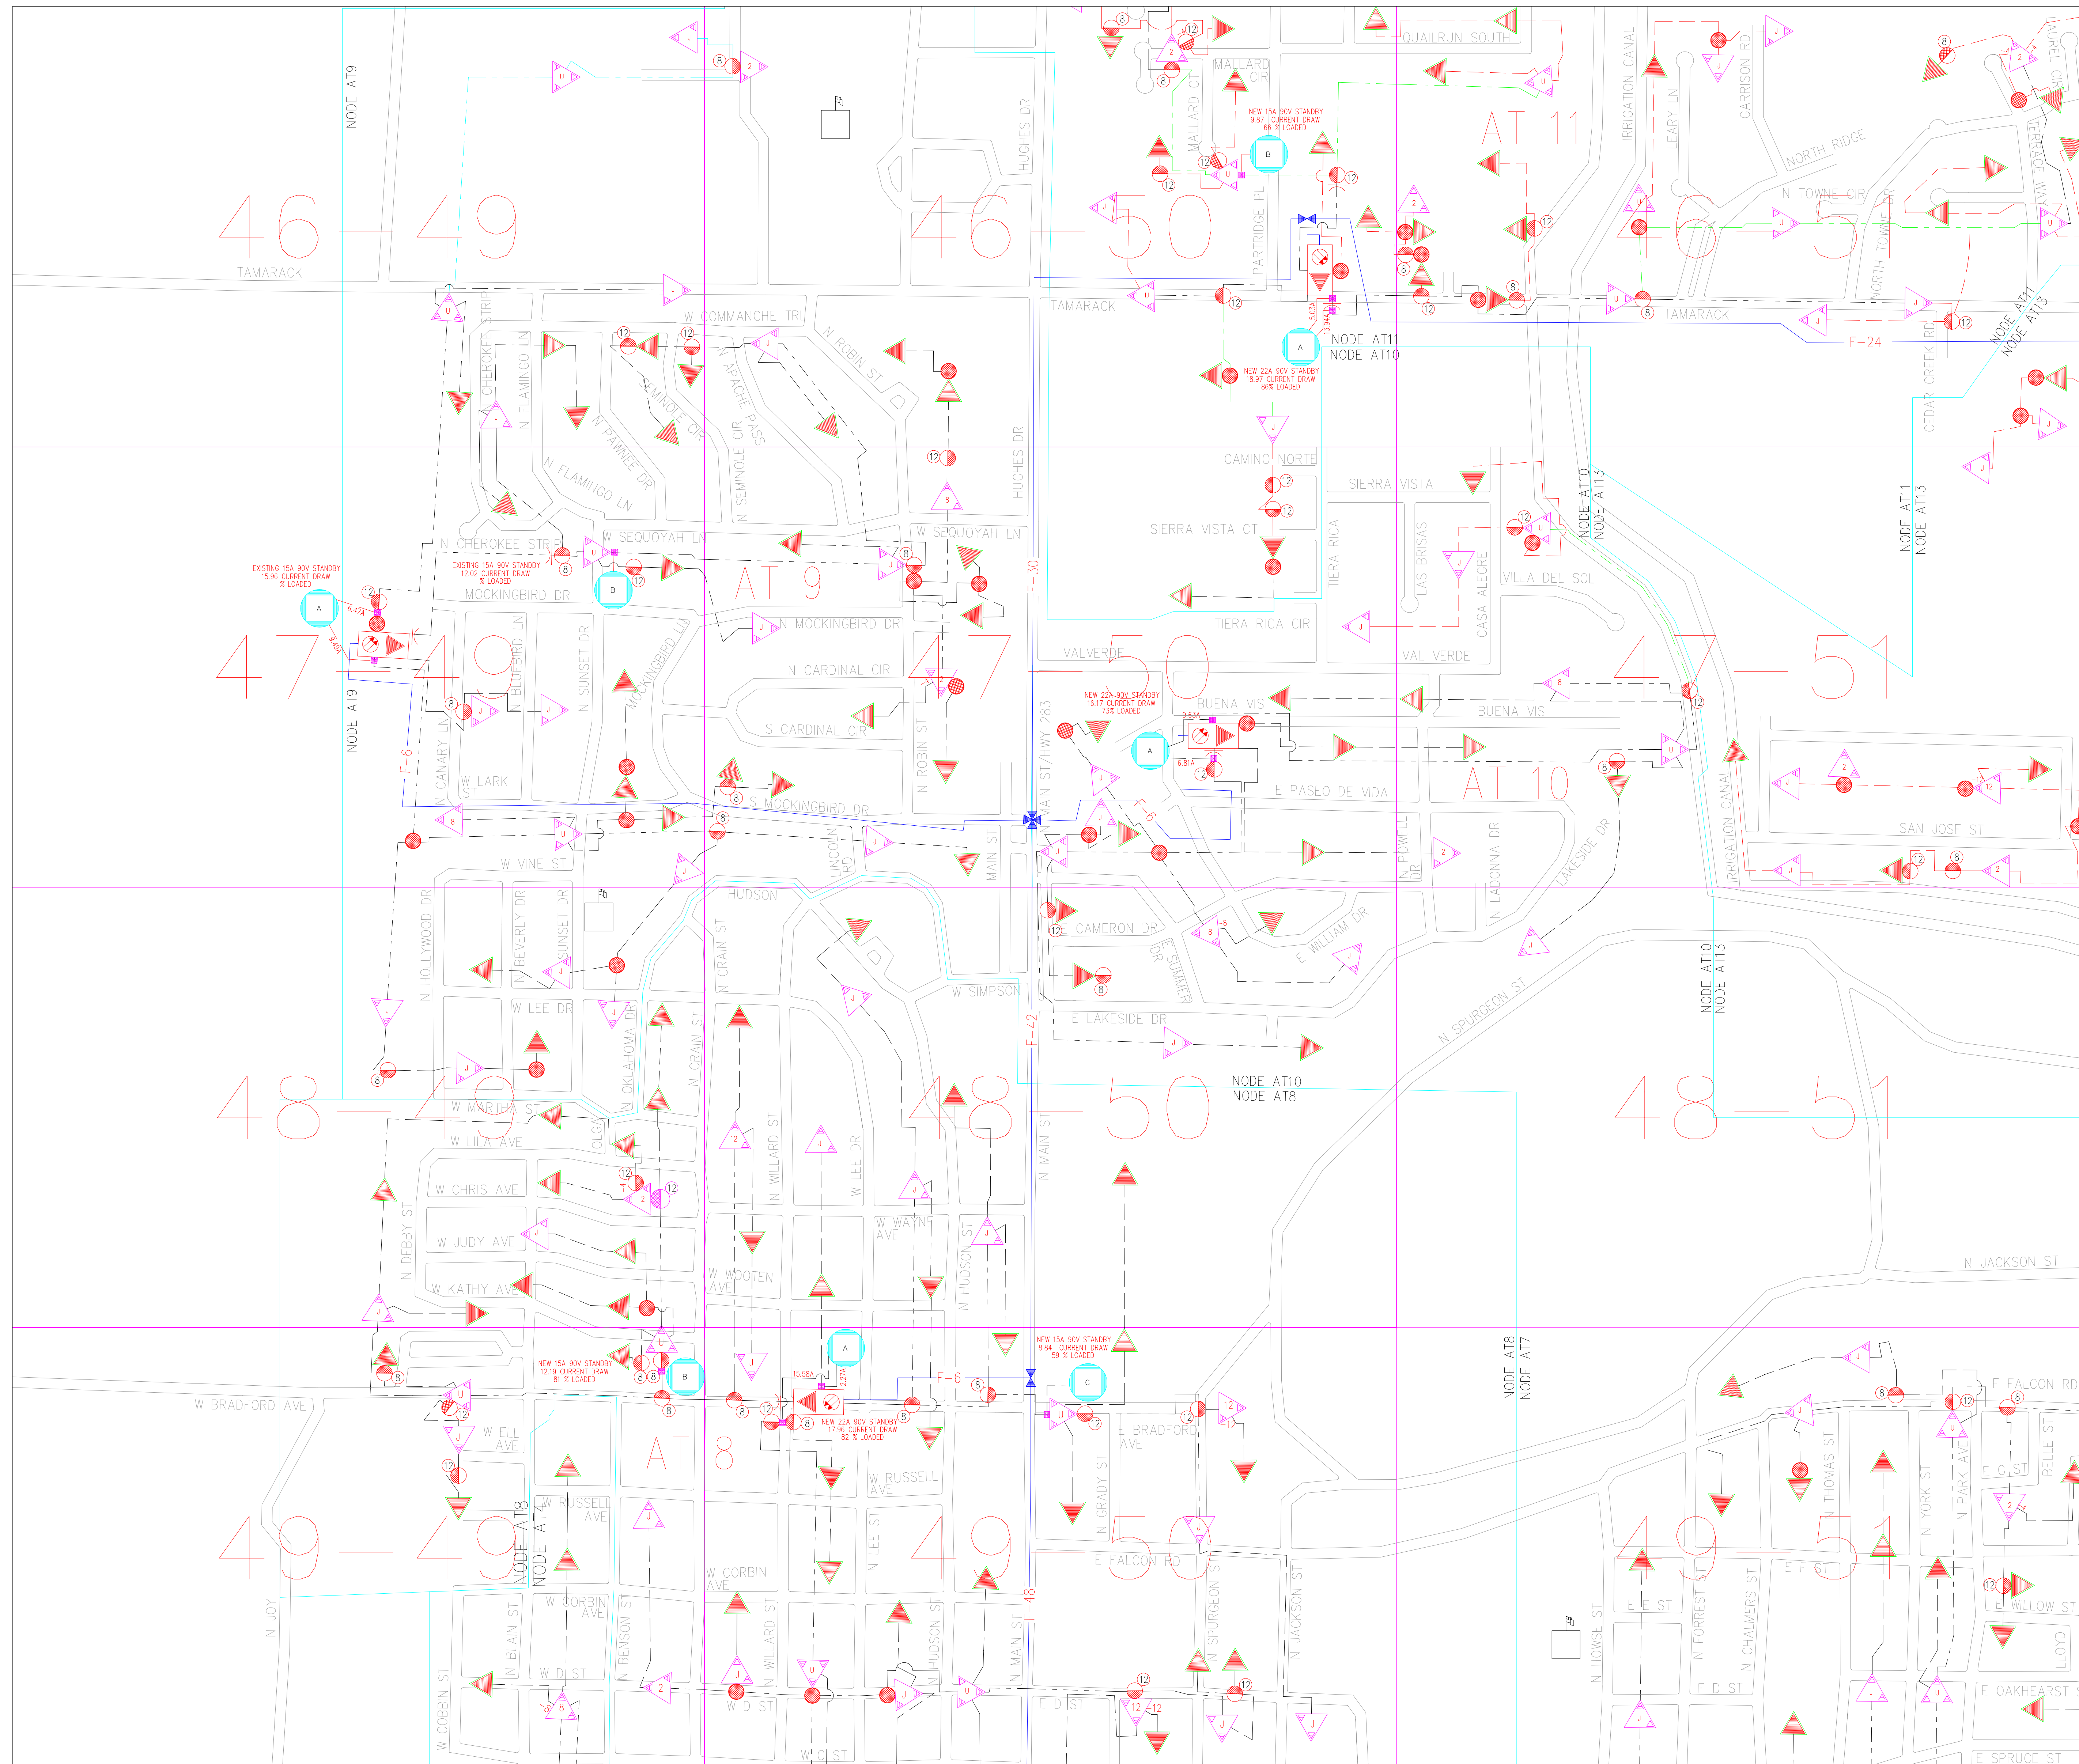

SPECTRUM PLANNING, INC.
 2170 Bluestone Drive
 St. Charles, MO 63303
 636-916-5505

- 3 OUTPUT MINI-BRG
- 2 OUTPUT MINI-BRG
- 1 OUTPUT MINI-BRG
- LINE EXTENDER
- 2 WAY SPLITTER
- 3 WAY SPLITTER
- DIRECTIONAL COUPLER
- 2-4-8 WAY TAPS
- AC POWER SUPPLY + INSERTER
- AC POWER BLOCK
- FIBER TRANSMITTER
- FIBER RECEIVER

CABLE LOSSES PER 100FT

	870	55
-.500Mc2	1.99	0.48
-.750Mc2	1.36	0.34
-.500P3	2.34	0.54
-.750P3	1.61	0.37
-.750P3 NEW	1.61	0.37
-.500P3 NEW	2.34	0.54

