

FIBER SCHEMATIC

-1490 -1491 -1492 -1493 -1494 -1495

MO1456-

MO1455-


MO1454-

MO1453-

MO1452-

MO1451-

MO1450-

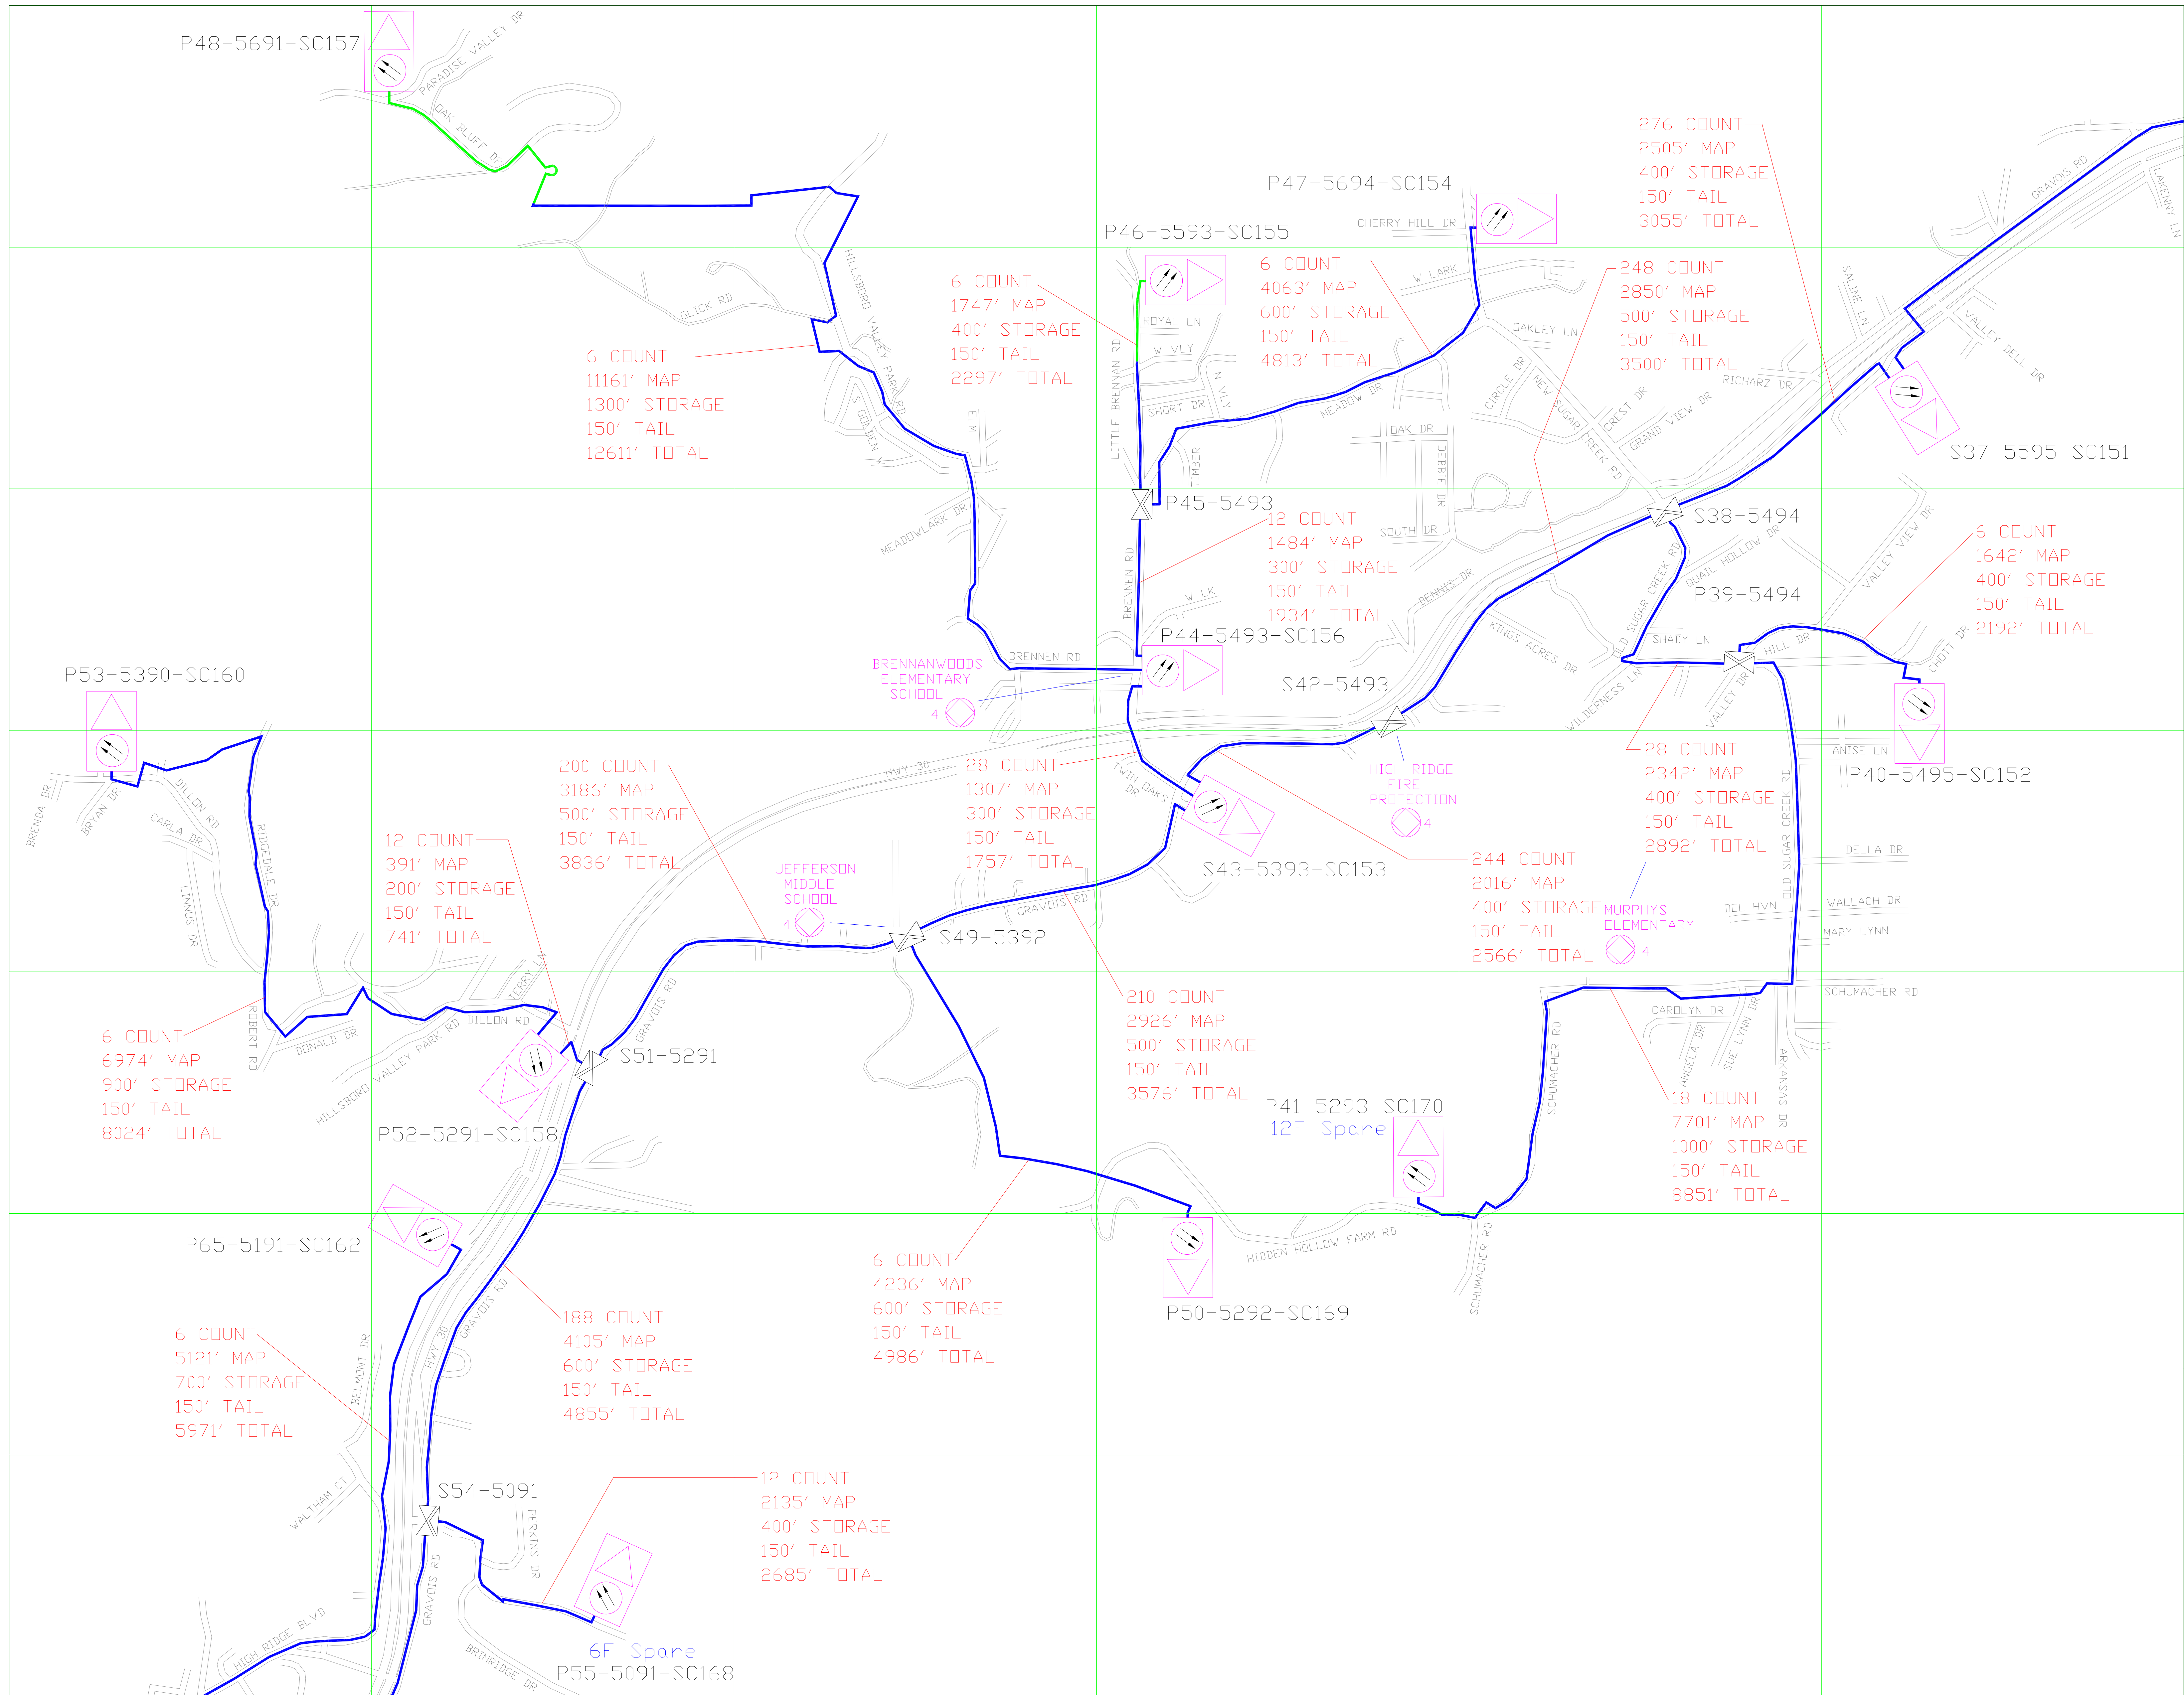

SPECTRUM PLANNING, INC.
 2170 BLUESTONE DR.
 ST. CHARLES, MO 63305
 (636) 916-5505

